

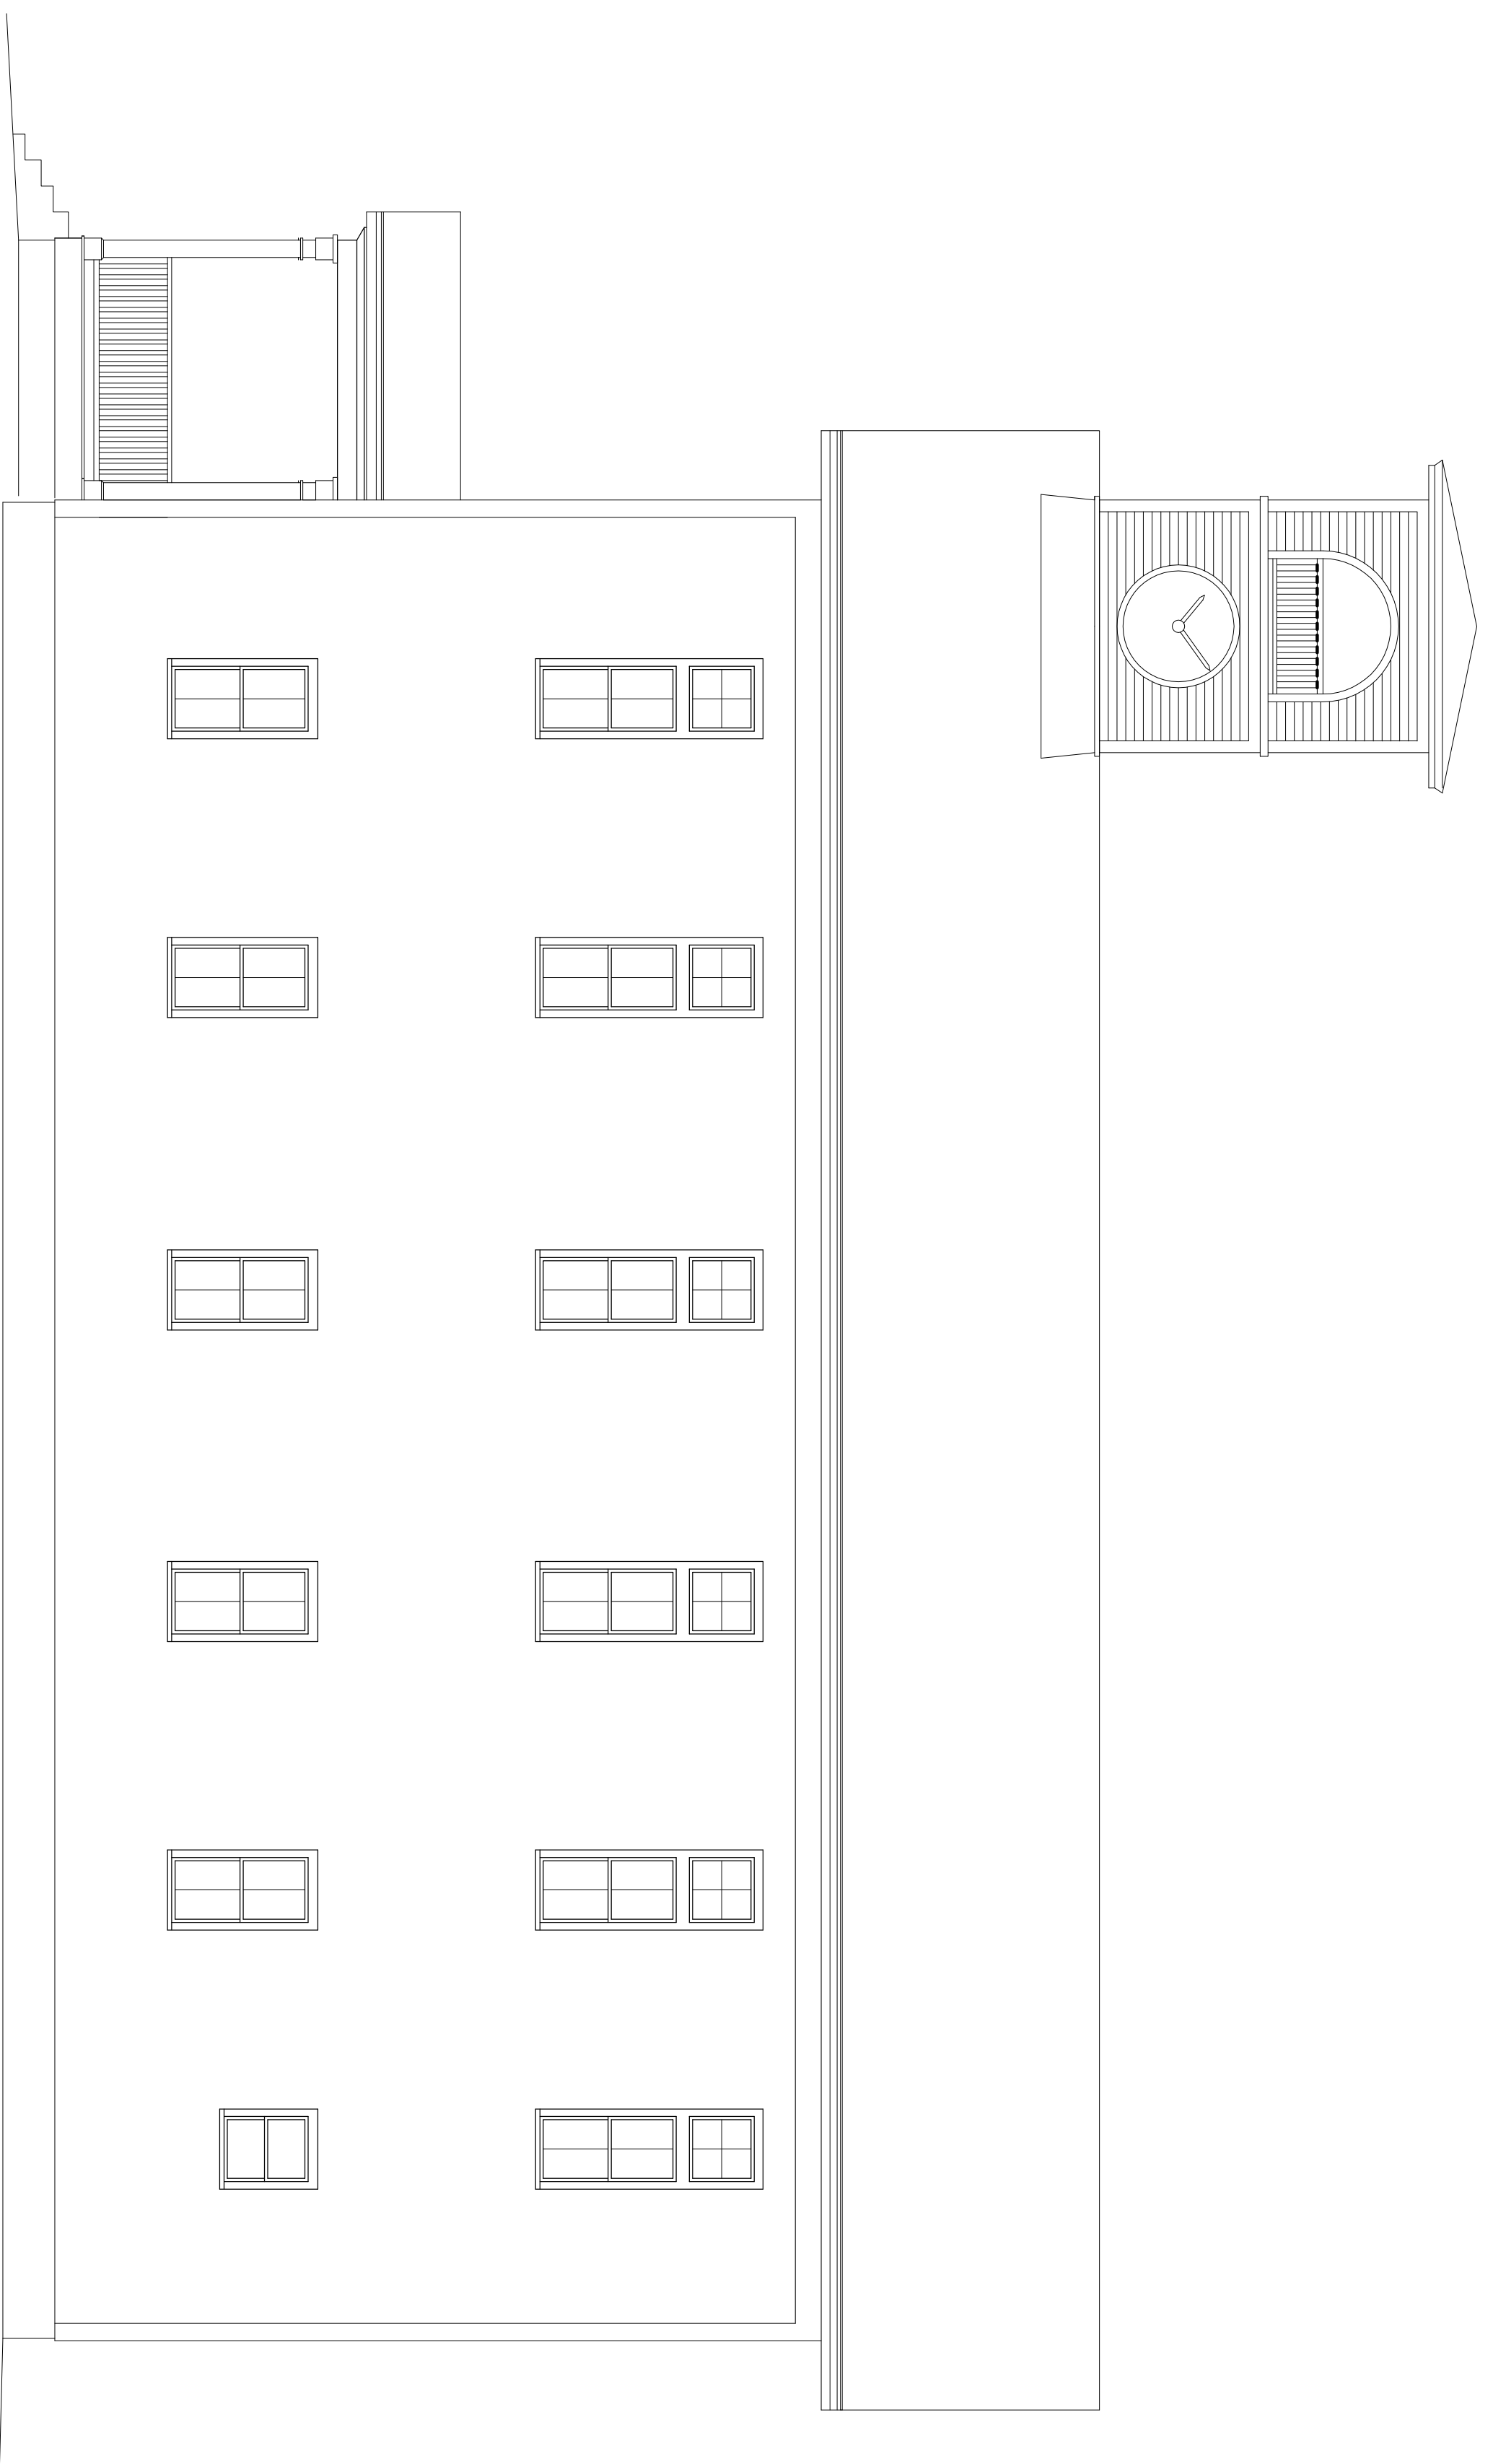
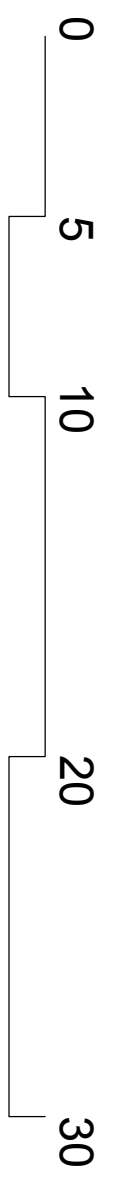


WHITCOMB HALL-SOUTH ELEVATION
SCALE: 1/4" = 1'-0"

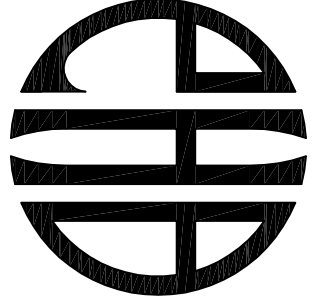

WHITCOMB HALL-EAST ELEVATION
SCALE: 1/4" = 1'-0"

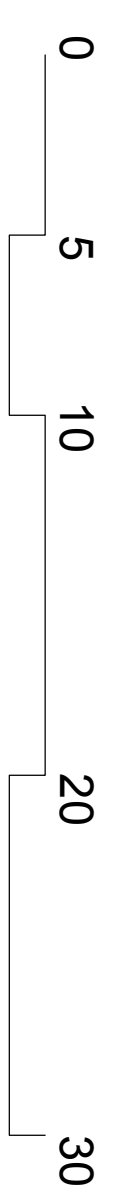




Paul H. Bourbeau, AIA
203 Market Street, Suite 300
Forsyth, NH 03801
O: 603.610.8416
F: 603.928.5907

WEST SWANZEY DESIGN CHARRETTE
NOV 9-10/2012: SPONSORED BY PLAN NEW HAMPSHIRE
WEST SWANZEY, NH



WHITCOMB HALL-EXISTING ELEVATIONS

A-2.00


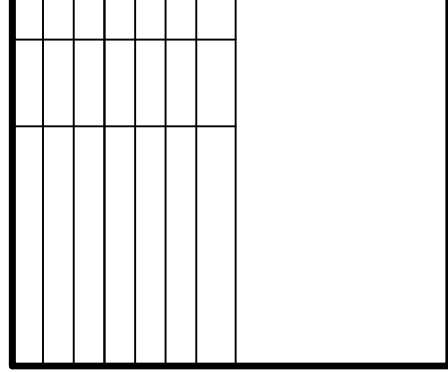


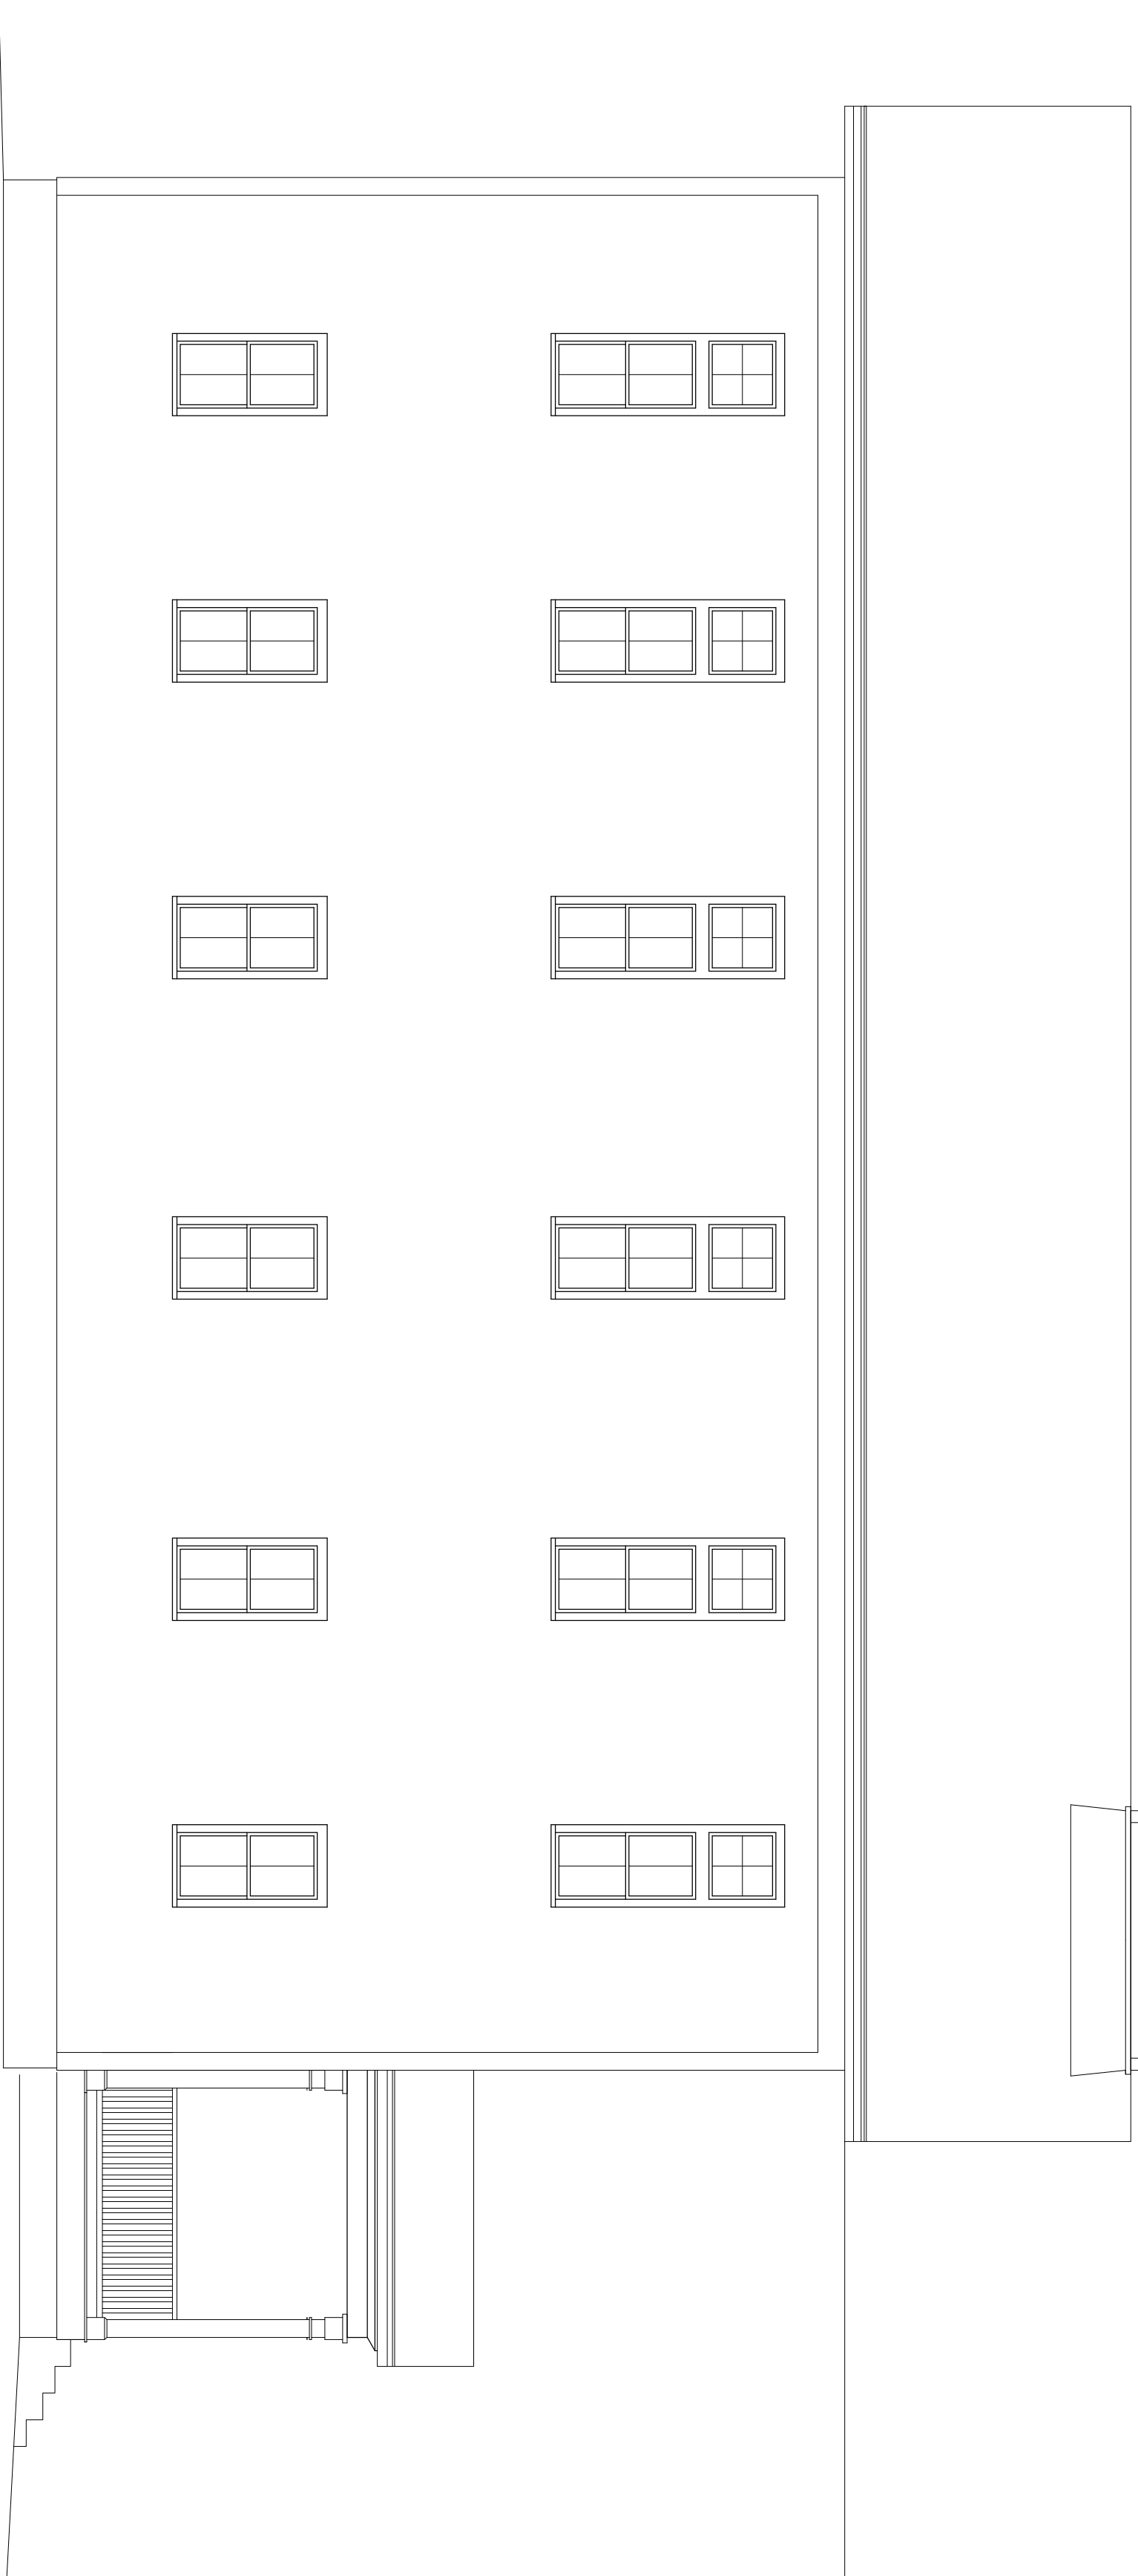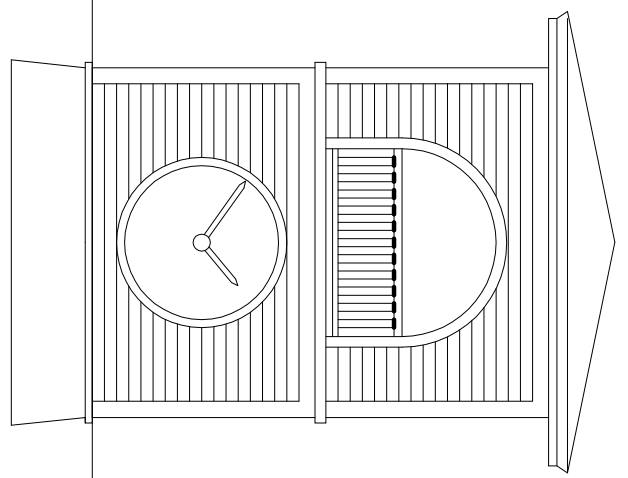

WHITCOMB HALL-WEST ELEVATION
SCALE: 3/16" = 1'-0"

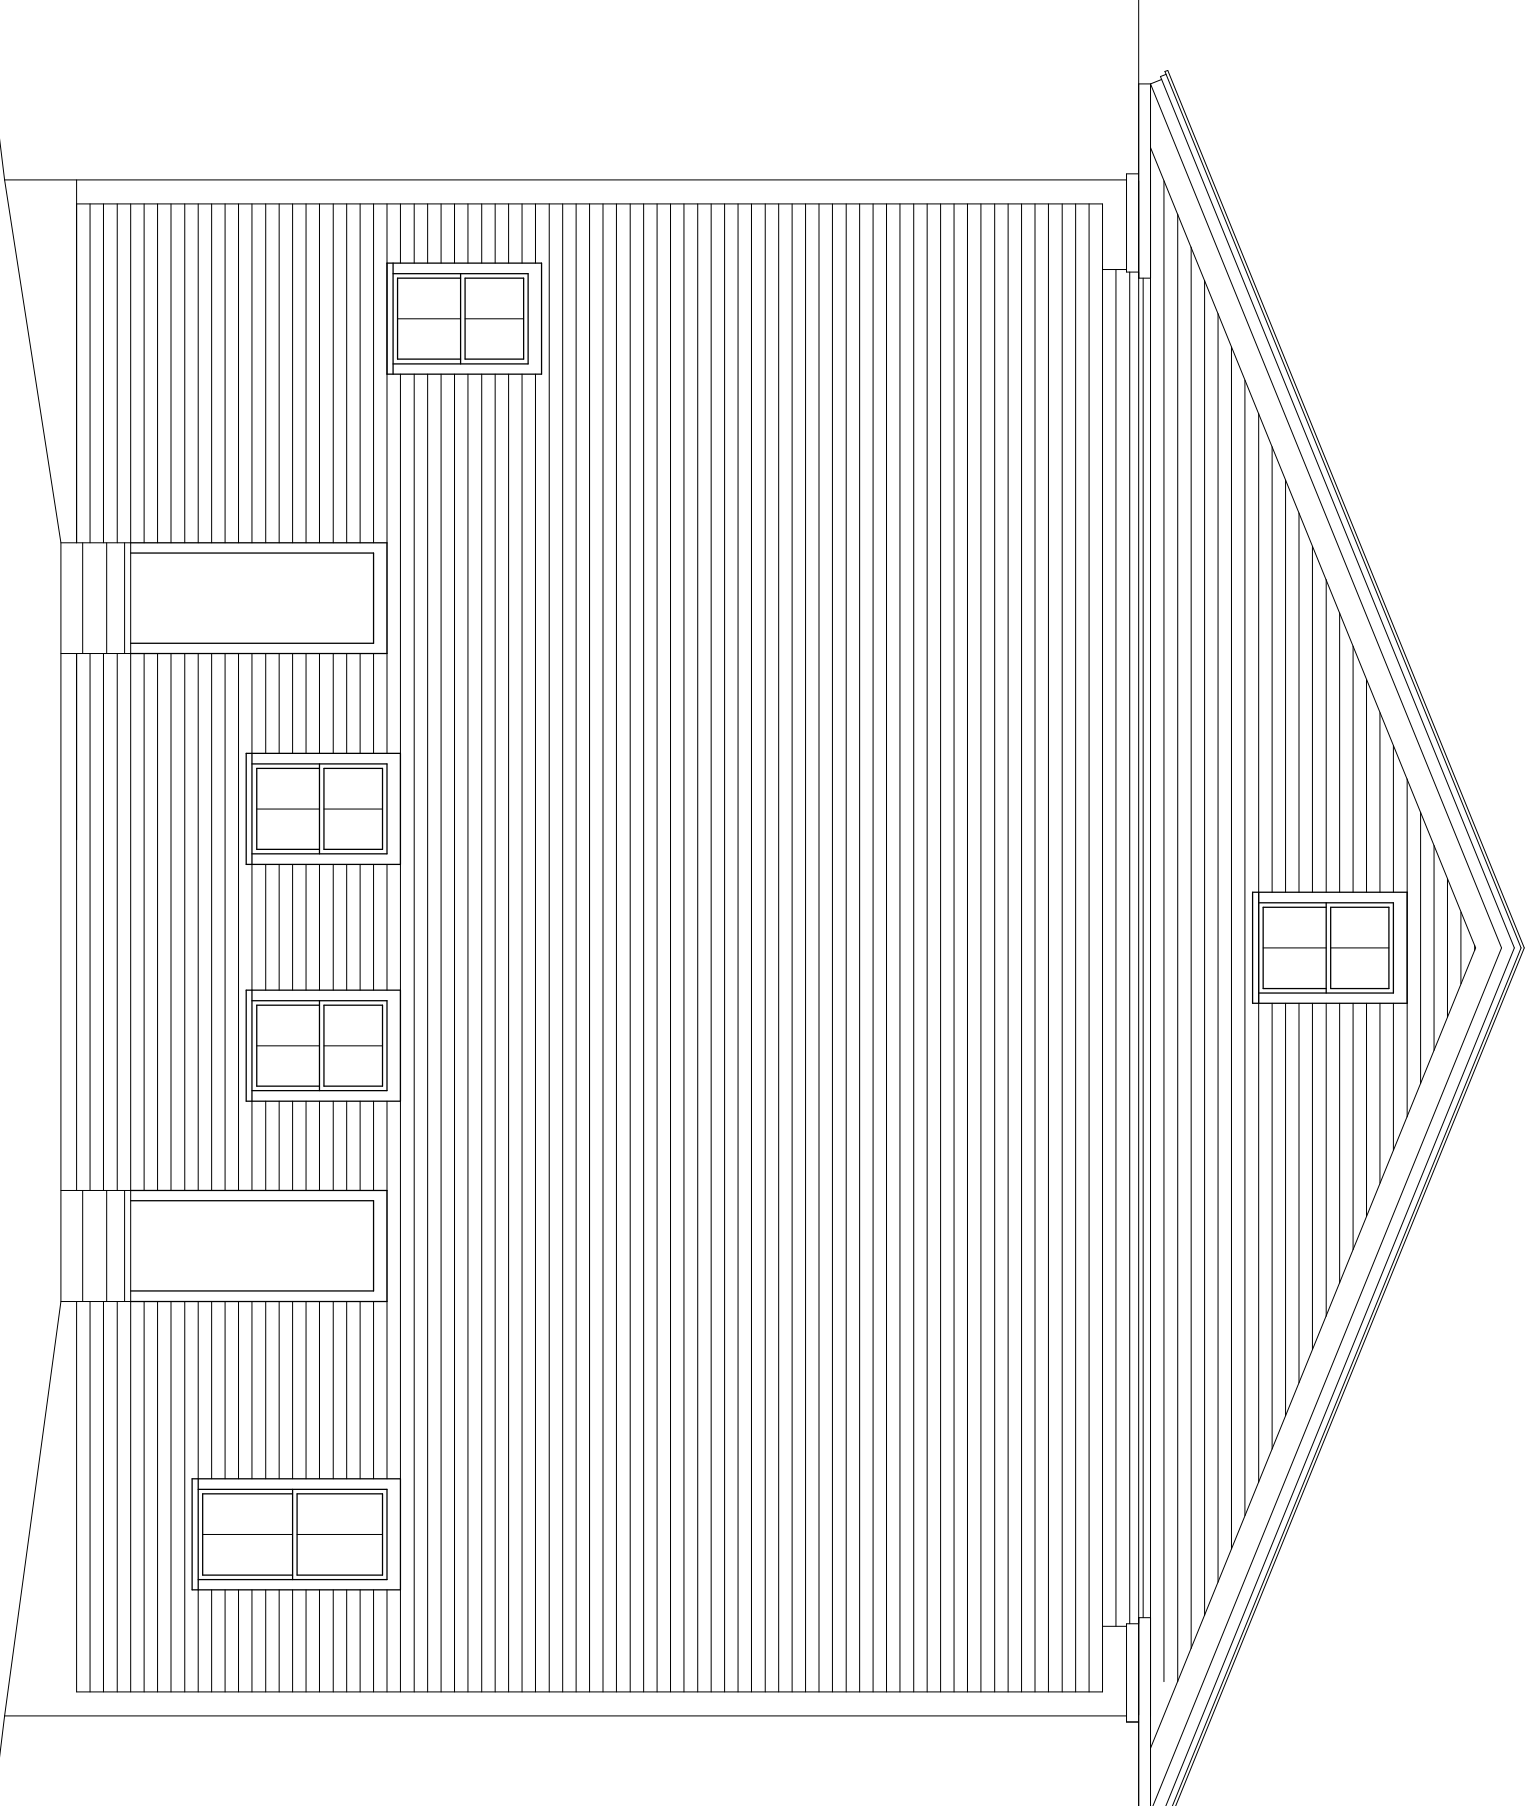 

WHITCOMB HALL-NORTH ELEVATION
SCALE: 3/16" = 1'-0"

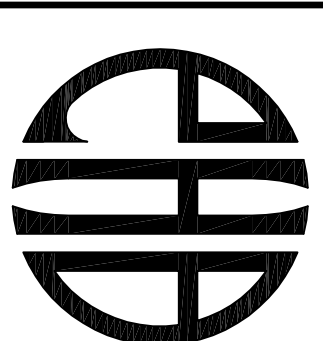 

Paul H. Bourbeau, AIA
203 Market Street, Suite 300
Portsmouth, NH 03801
O: 603.610.8416
F: 603.976.5907

WEST SWANZEY DESIGN CHARRETTE
NOV 9-10/2012: SPONSORED BY PLAN NEW HAMPSHIRE
WEST SWANZEY, NH

WHITCOMB HALL-EXISTING ELEVATIONS

A-2.1

