

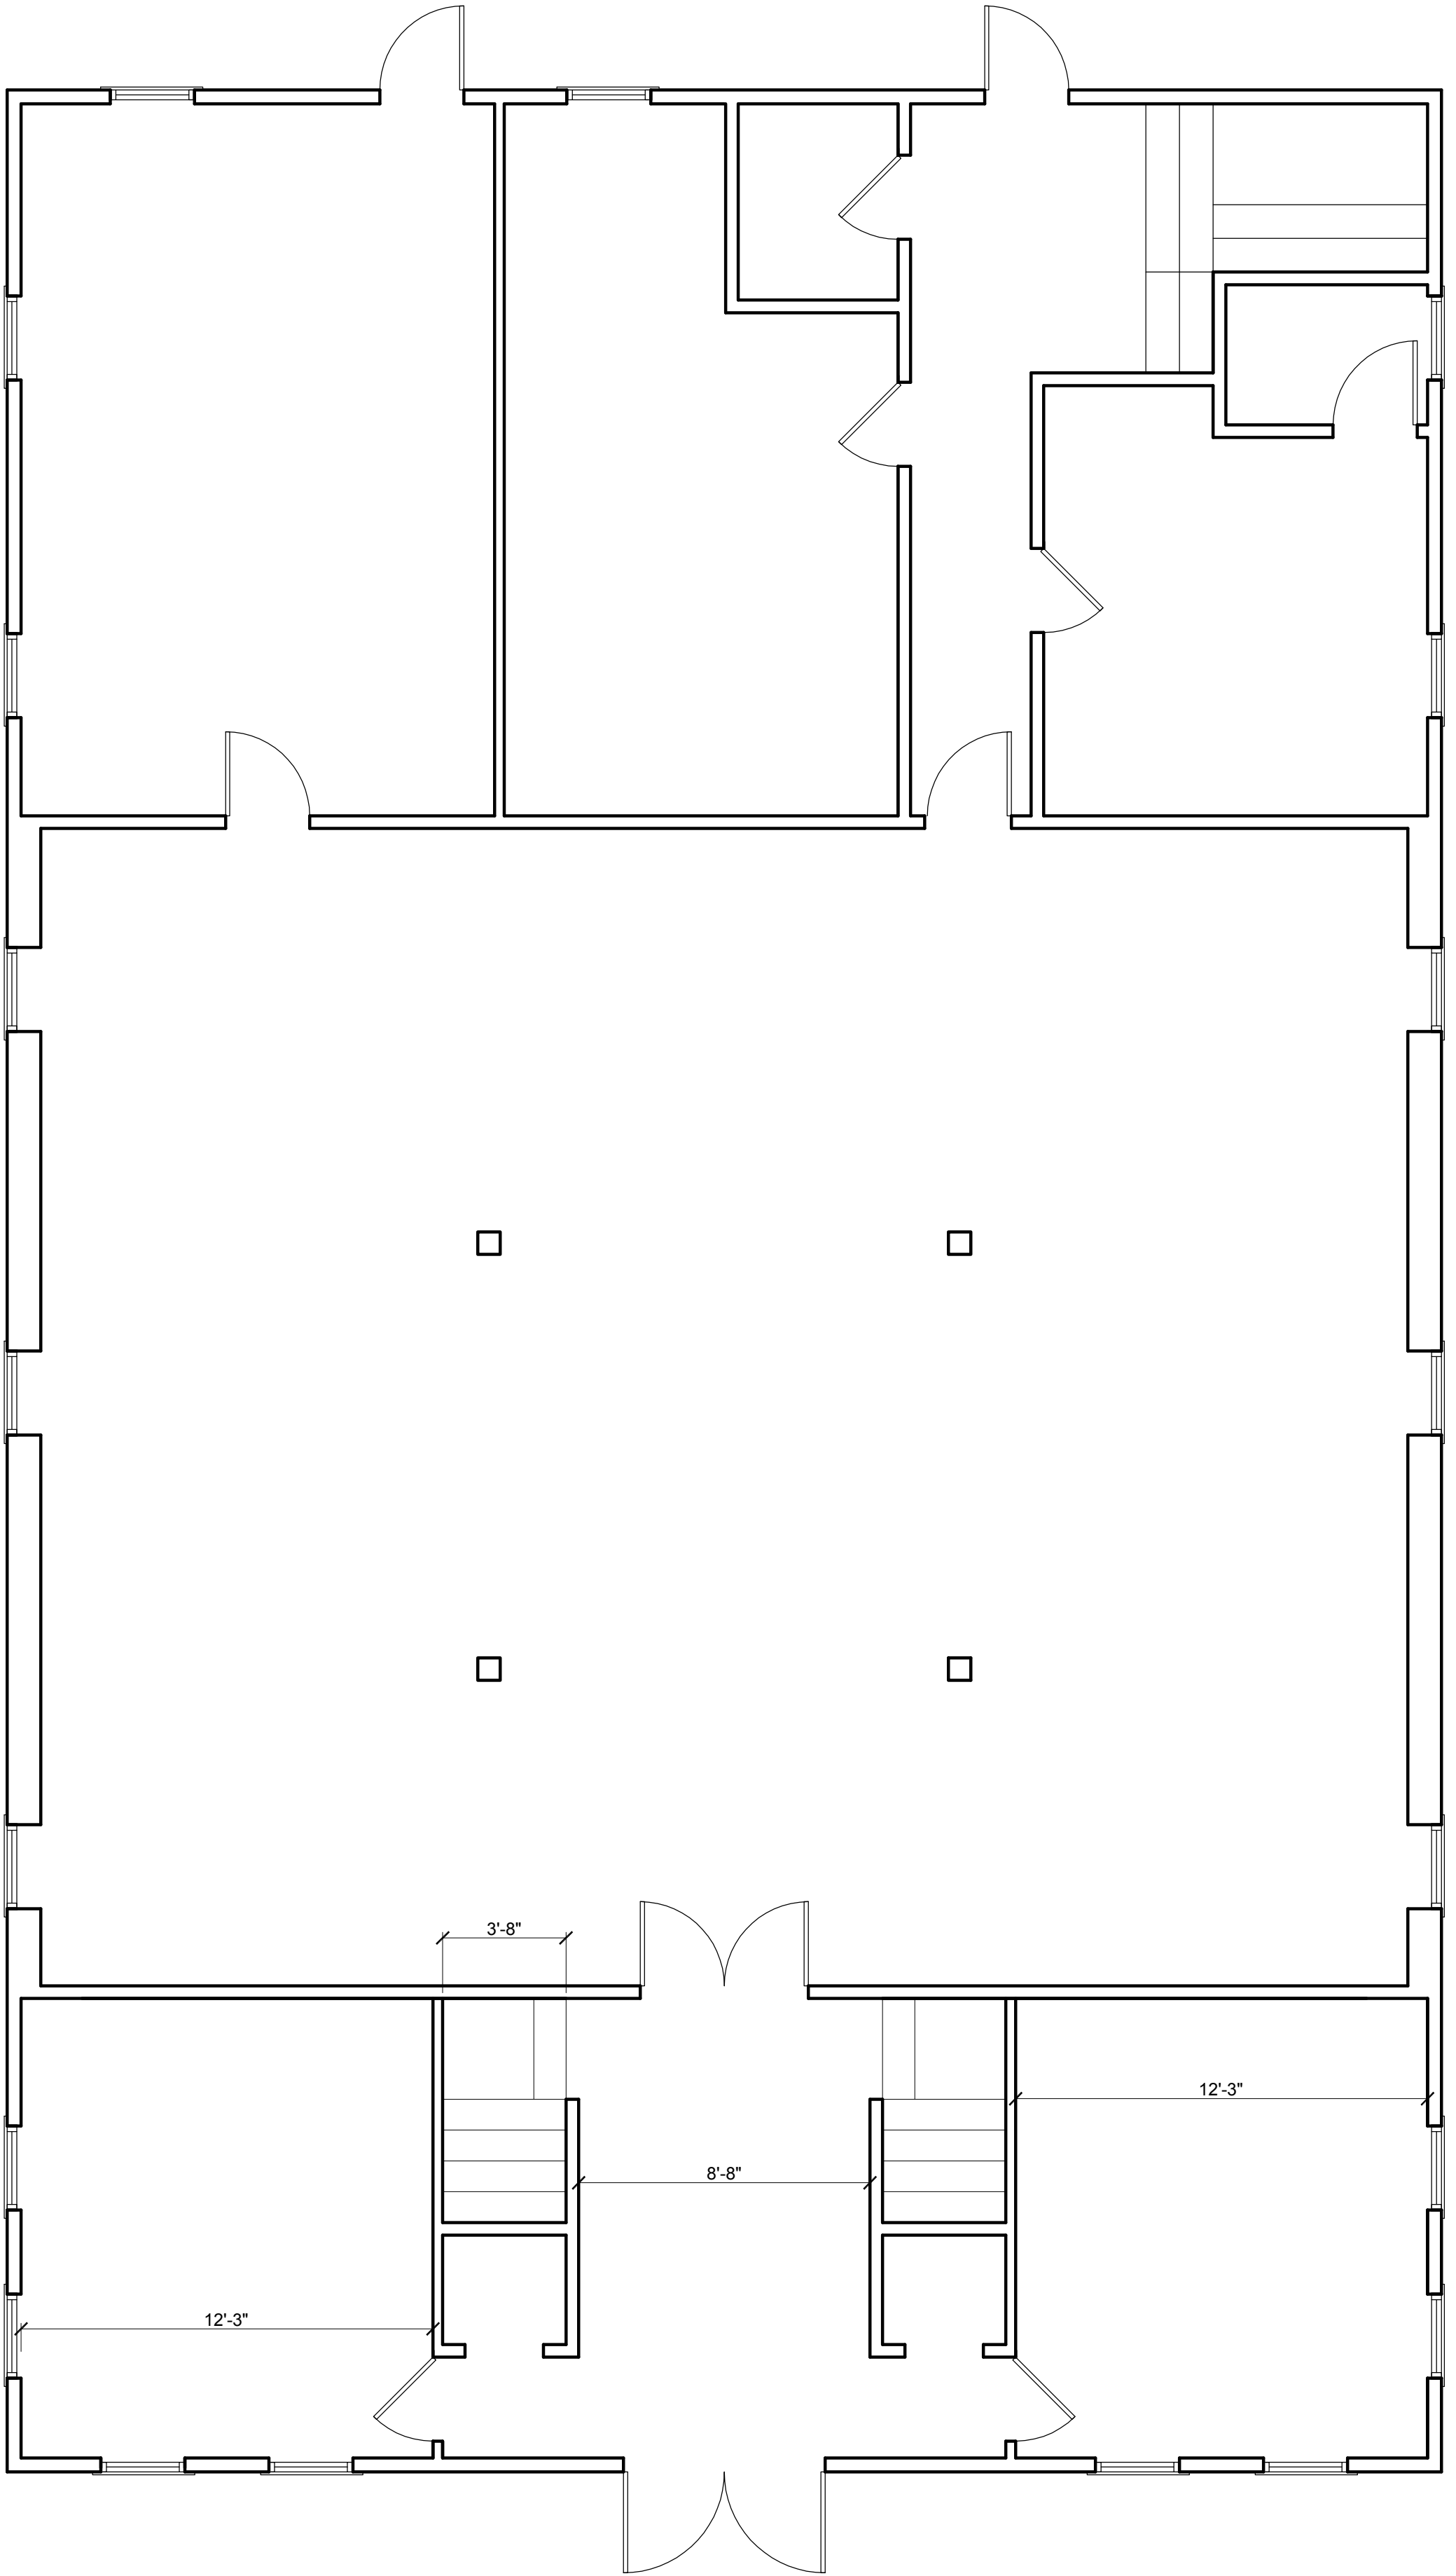


WHITCOMB HALL-EXISTING CONDITION FIRST FLOOR PLAN
 SCALE: 1/4" = 1'-0"

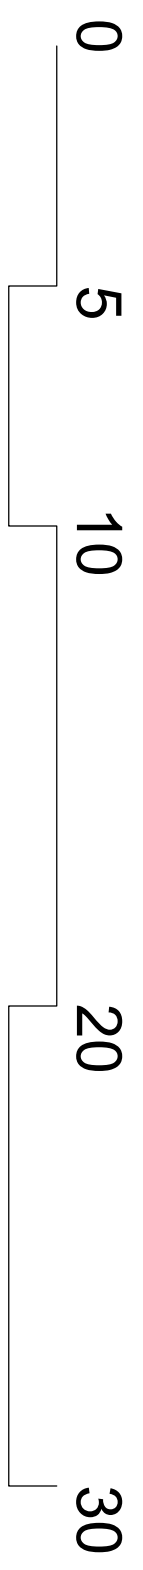

A-1.0

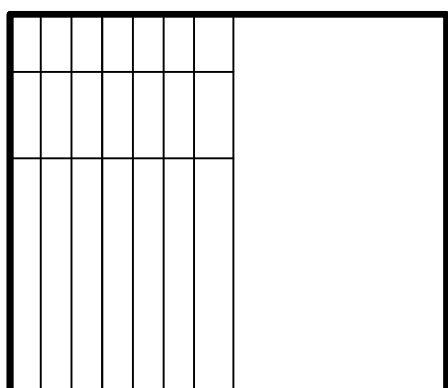

WEST SWANZEY DESIGN CHARRETTE
 NOV 9-10/2012: SPONSORED BY PLAN NEW HAMPSHIRE
 WEST SWANZEY, NH

WHITCOMB HALL-EXISTING CONDITION FLOOR PLAN

2013 AIA NH
INTERN/YOUNG
ARCHITECT
DESIGN
COMPETITION

Paul H. Bourbeau, AIA
 203 Market Street Suite 300
 Portsmouth, NH 03801
 O: 603.610.9416
 F: 603.926.9907

