


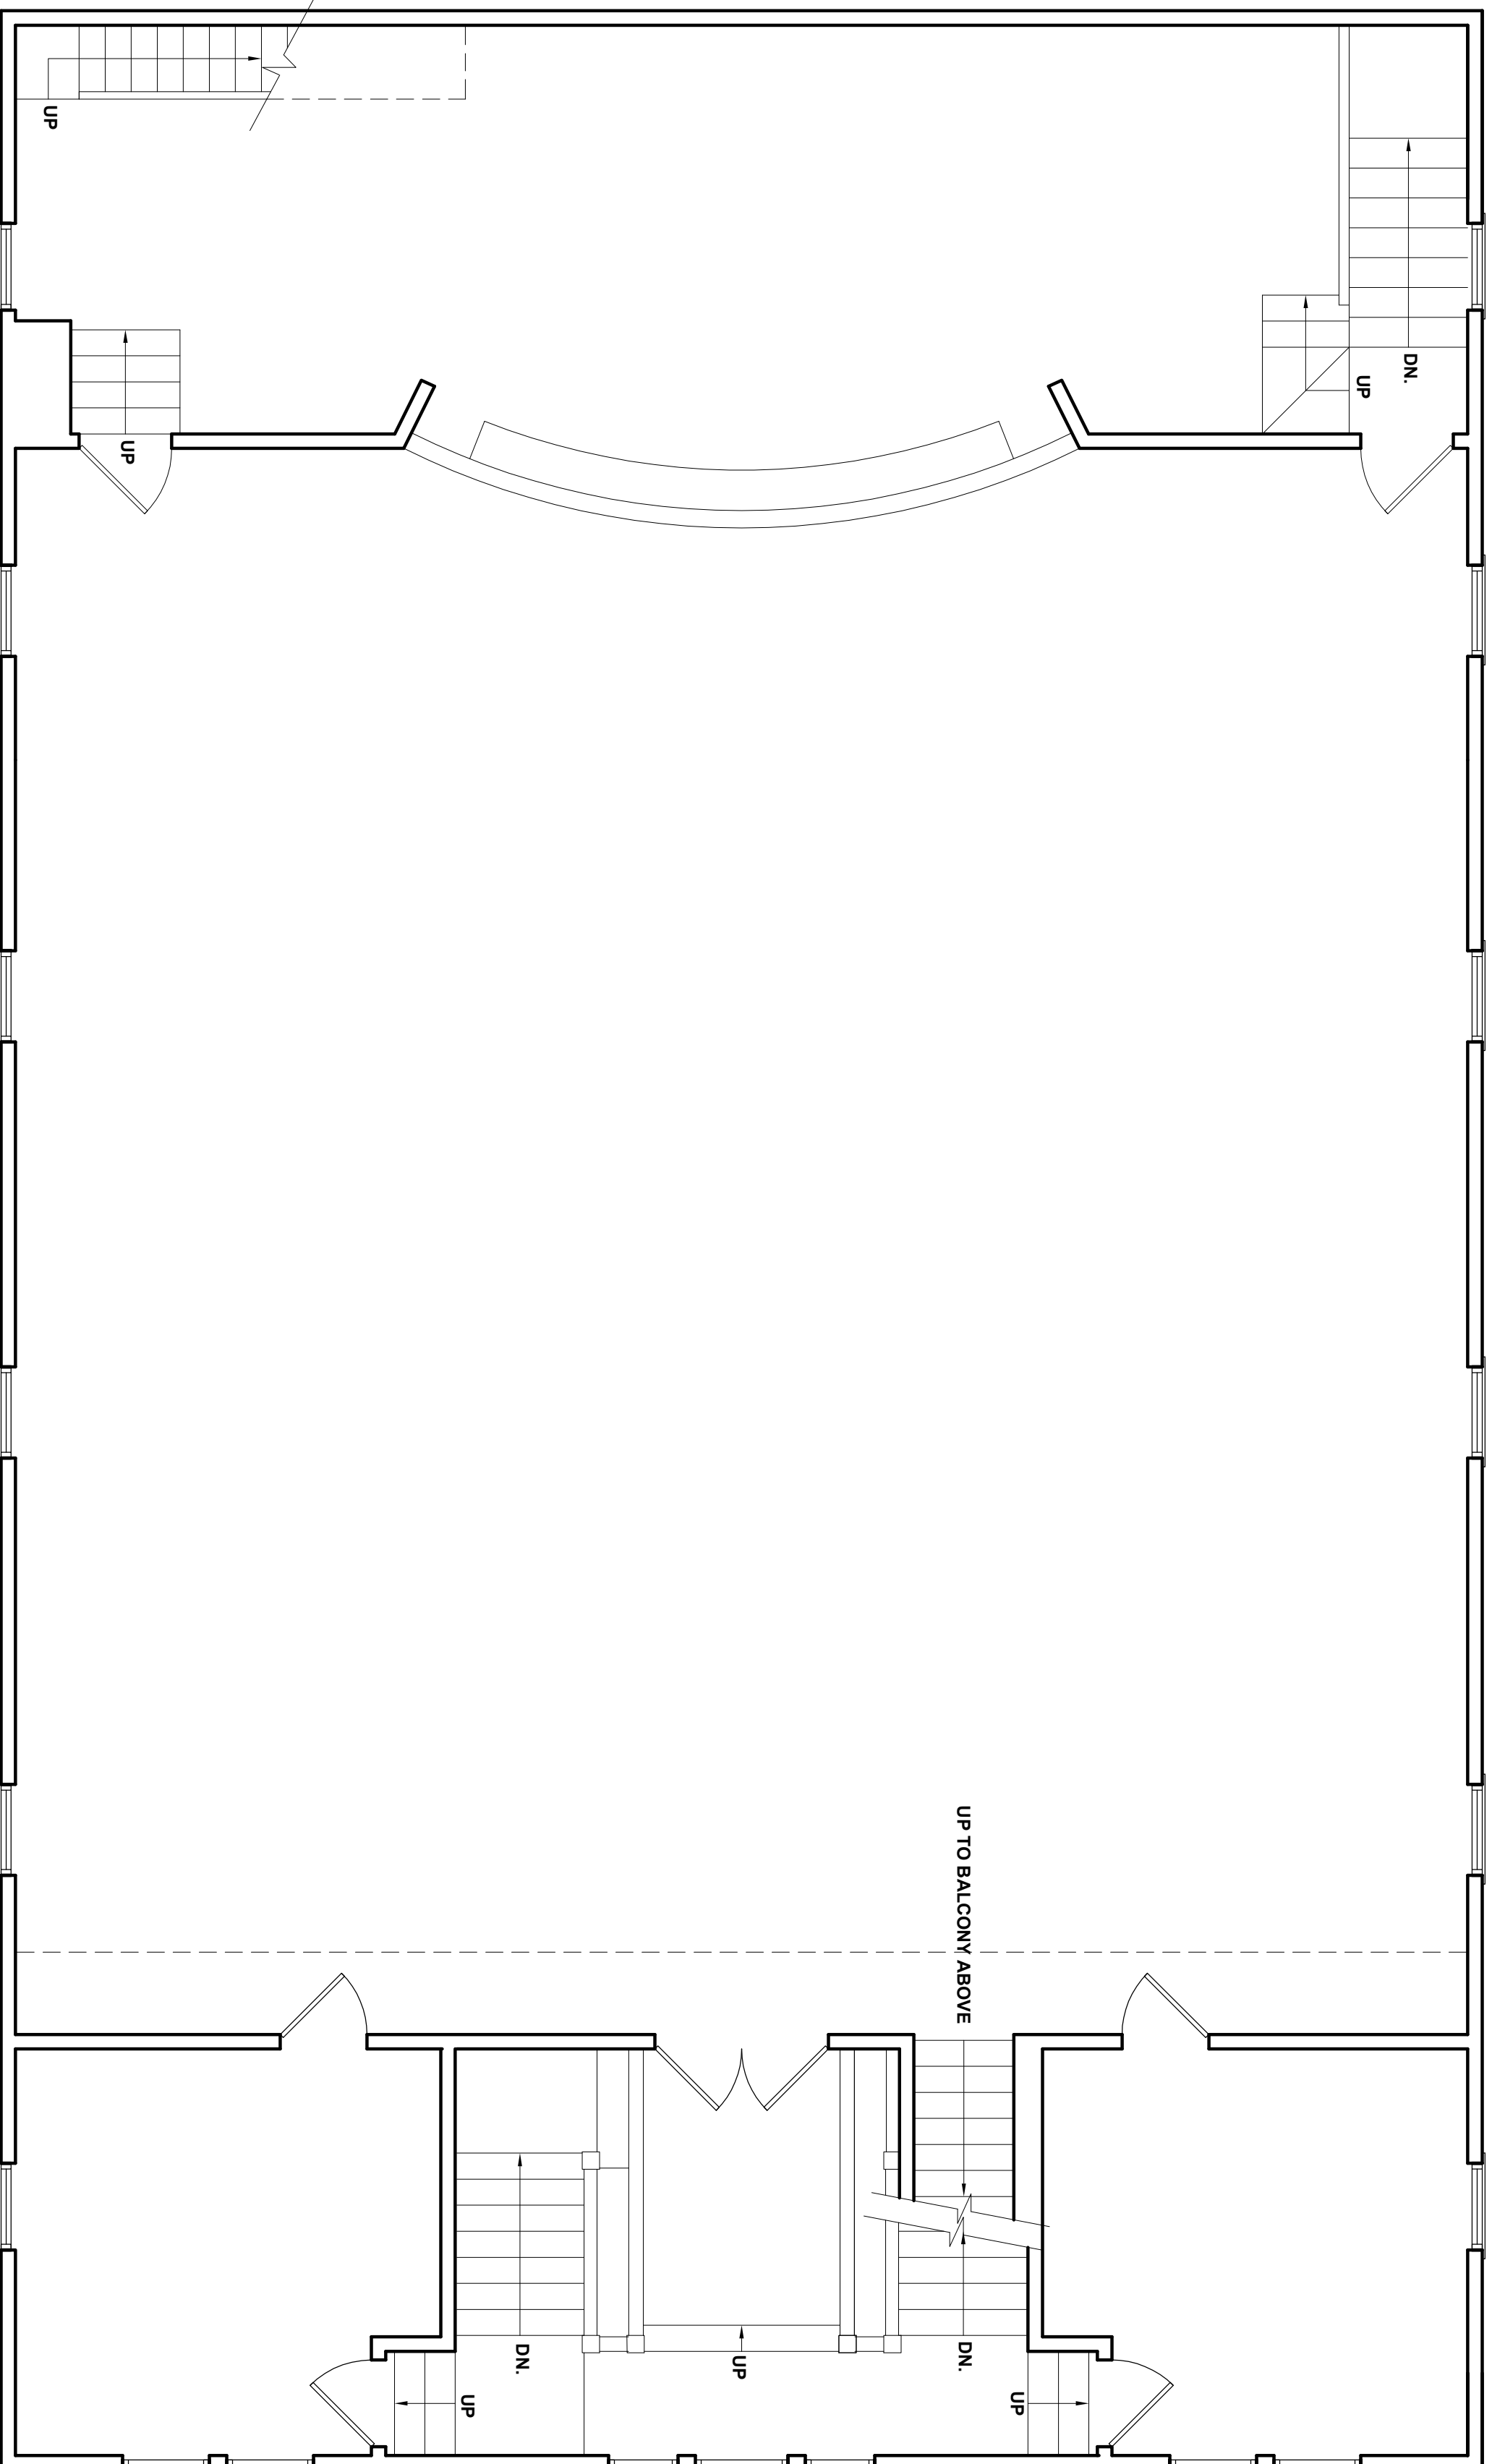


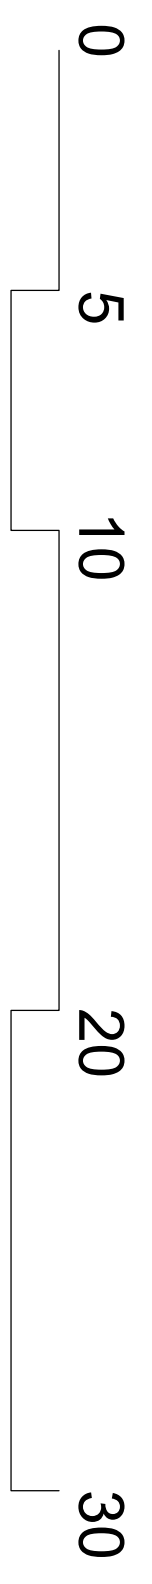

**WHITCOMB HALL-EXISTING CONDITION SECOND FLOOR PLAN**  
 SCALE: 1/4" = 1'-0"

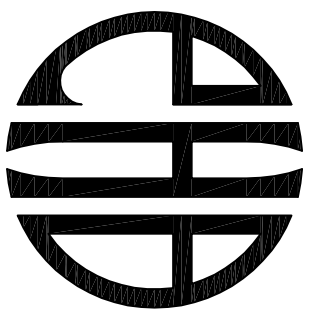

**BALCONY FLOOR PLAN**  
 SCALE: 1/4" = 1'-0"

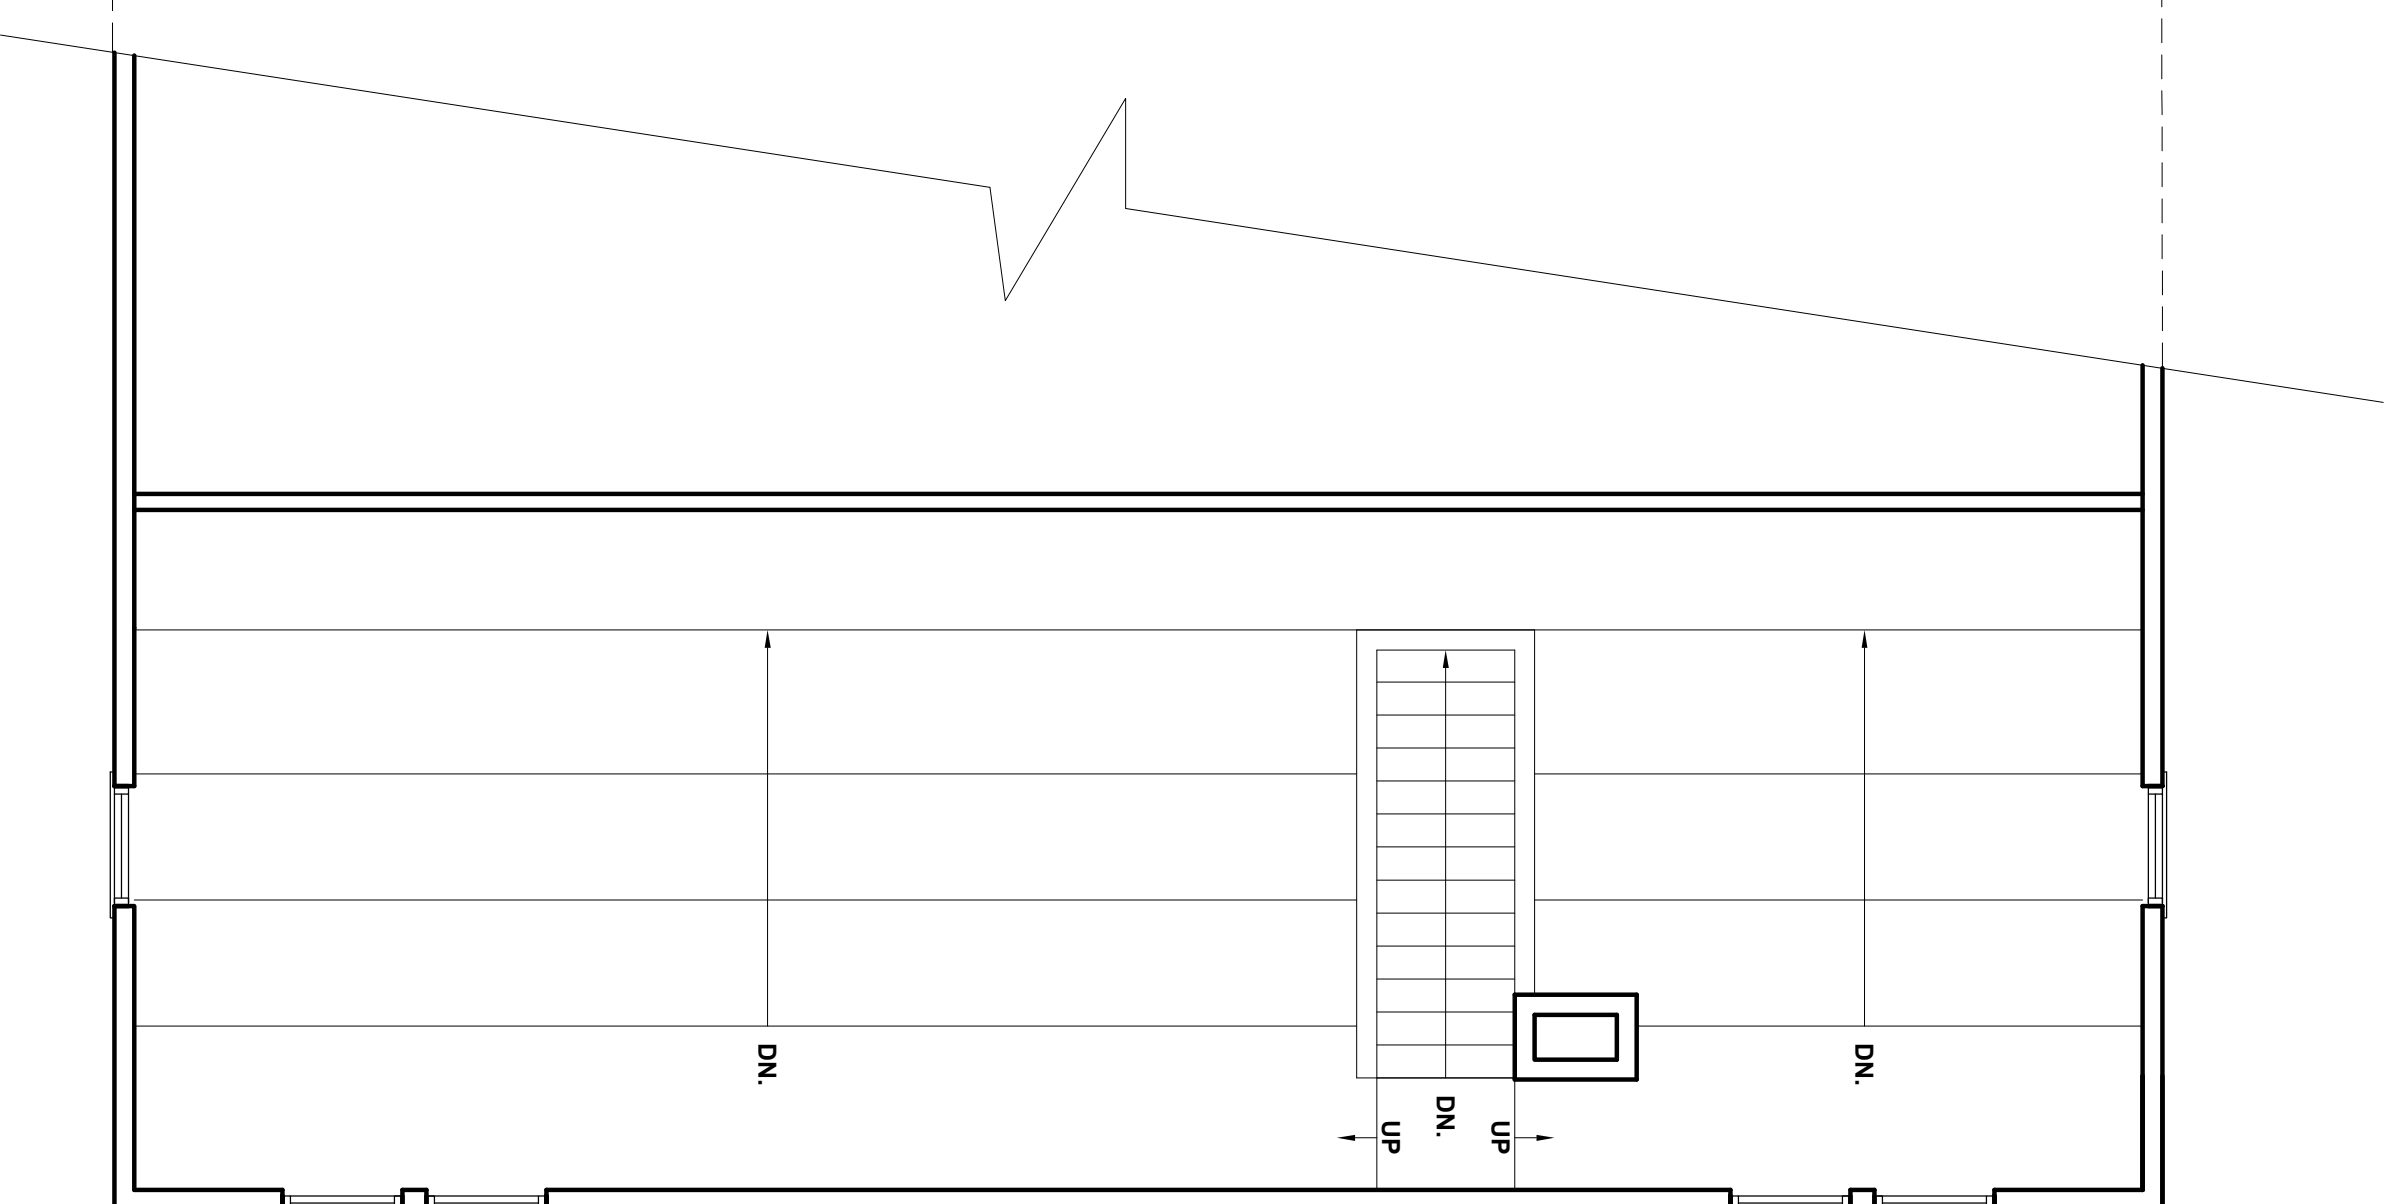

**Paul H. Bourbeau, AIA**  
 203 Market Street Suite 300  
 Portsmouth, NH 03801  
 O: 603.610.8416  
 F: 603.926.5907

**WEST SWANZEY DESIGN CHARRETTE**  
 NOV 9-10/2012: SPONSORED BY PLAN NEW HAMPSHIRE  
 WEST SWANZEY, NH

WHITCOMB HALL-EXISTING CONDITION FLOOR PLAN

A-1.1

